

DOOR SCHEDULE											
DOOR NO.	SIZE	MAT'L	DOOR ELEV	FRAME TYPE	FRAME ELEV	H'WARE SET	LABEL	HEAD	JAMB	SILL	NOTES
1	3'-0" x 7'-0" x 1-3/4"	HM	1	H.M.	1			B /A103	C /A103	A /A103	
2	3'-0" x 7'-0" x 1-3/4"	HM	1	H.M.	1			B /A103	C /A103	A /A103	
3	6'-0" x 3'-0" x 1-3/4"	STL	2	STL	2						
4	3'-0" x 7'-0" x 1-3/4"	HM	1	H.M.	1			B /A103	C /A103	A /A103	
5	3'-0" x 7'-0" x 1-3/4"	HM	1	H.M.	1			B /A103	C /A103	A /A103	
6	6'-0" x 7'-0" x 1-3/4"	STL	3	STL	3						
7	3'-0" x 7'-0" x 1-3/4"	HM	1	H.M.	1			D /A103	E /A103		

DOOR HARDWARE NOTES:

HARDWARE SET NO. 1 – DOOR #2,

- 3 HINGES ANSI 5881HW, 4.5 X 4.5 IVE
- PANIC DEVICE 18-R-VANGUARD MON
- RIM CYLINDER 20-022 SCHLAGE
- SURFACE CLOSER SC7 DS DOR
- DOOR SWEEP C607A NGP
- 1 SET SEALS 5020B BLK FINISH, NGP
- DRIP CAP 16A NGP
- THRESHOLD 896V NGP

HARDWARE SET NO. 2 – DOOR #1

- 3 HINGES ANSI 5881HW, 4.5 X 4.5 IVE
- RIM CYLINDER 20-022 SCHLAGE
- SURFACE CLOSER SC7 DS DOR
- DOOR SWEEP C607A NGP
- 1 SET SEALS 5020B BLK FINISH, NGP
- DRIP CAP 16A NGP
- THRESHOLD 896V NGP

HARDWARE SET NO. 3 – DOORS #4 & 5

- 3 HINGES ANSI 5881HW, 4.5 X 4.5 IVE
- HANDLE ON THE DOOR FOR OPEN AND CLOSE WITH A KEY LOCK
- SURFACE CLOSER SC7 DS DOR
- DOOR SWEEP C607A NGP
- 1 SET SEALS 5020B BLK FINISH, NGP
- DRIP CAP 16A NGP
- THRESHOLD 896V NGP

HARDWARE SET NO. 4 – DOOR #7

- 3 HINGES ANSI 5881HW, 4.5 X 4.5 IVE
- PASSAGE LOCKSET ND10S RHO SCHLAGE
- 1 DOOR SURFACE CLOSER SC71 DS DOR
- 1 DOOR STOP FS436/WS407CCV IVE
- 1 KICKPLATE ANSI J102


ROOM FINISH SCHEDULE				WALLS		CEILING	HEIGHT	NOTES
ROOM NO.	ROOM NAME	FLOOR	BASE	PANT/TEX. ON NEW GNB	WALLS WITH REF. PANEL FROM FINISH FLOOR TO CEILING			
100	STORAGE	CONC. SEALED		X	X	7/16" OSB PANEL	VARIES	
101	CONCESSION KITCHEN	CONC. SEALED		X	X	GYP. BD.	VARIES	
102	WOMEN'S TOILET	CONC. SEALED		X	X	GYP. BD.	VARIES	
103	MEN'S TOILET	CONC. SEALED		X	X	GYP. BD.	VARIES	
104								

GENERAL NOTES:


- ALL CEILINGS SHALL BE HARD SURFACE GYP. BOARD, A.F.F.
- THE KITCHEN AND THE RESTROOMS SHALL MEET THE ASTM –E848 AND NFPA-253
- SIGNS – RESTROOMS , EXTERIOR (10433.2) (OTONAL).
- DRAWINGS HAVE NOT HAD THE PROPER REVIEW FOR CODE COMPLIANCE.

DOOR ELEVATIONS


SCALE : 1/4" = 1'-0"

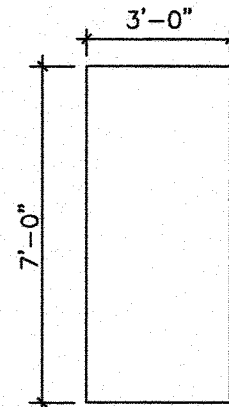

ELEV. #1
3070 HM W/ HM
SCH. PAINT

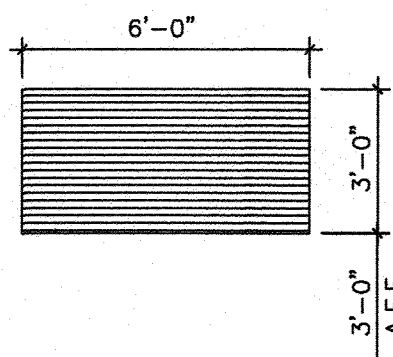


ELEV. #2
STEEL ROLL-UP DOORS WITH
INSULATION ON THE INSIDE.

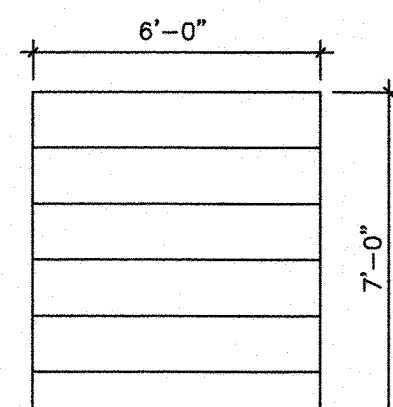


ELEV. #3
STEEL ROLL-UP DOORS WITH
INSULATION ON THE INSIDE.

FRAME ELEVATIONS


SCALE : 1/4" = 1'-0"

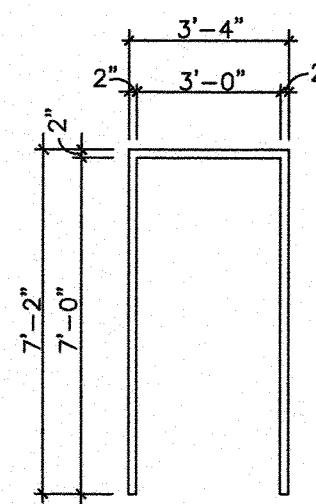


ELEV. #2
H.M. 14 GA.

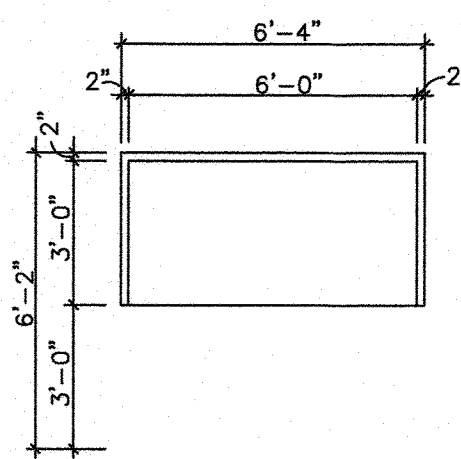


ELEV. #2
H.M. 14 GA.

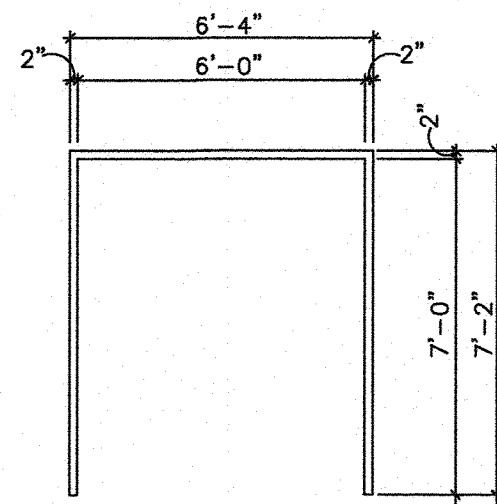


ELEV. #4
MTL.

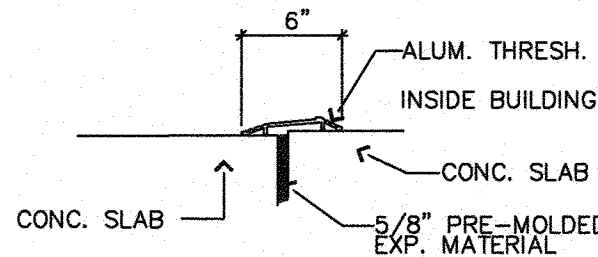


A THRESHOLD DETAIL
A100/A103 SCALE: 1" = 1'-0"

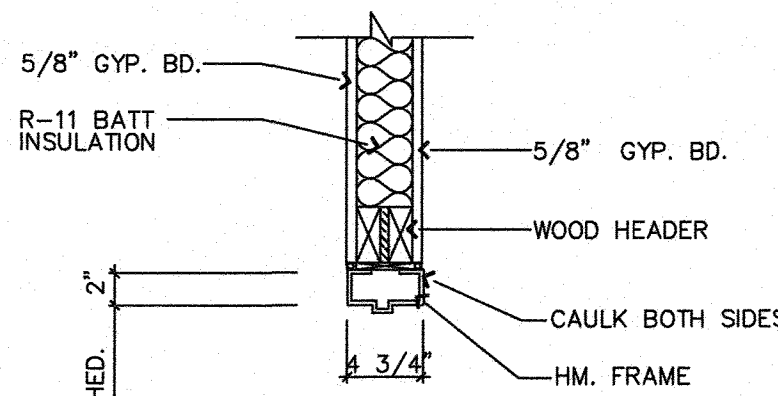


D HEAD DETAIL
A100/A103 SCALE: 1" = 1'-0"

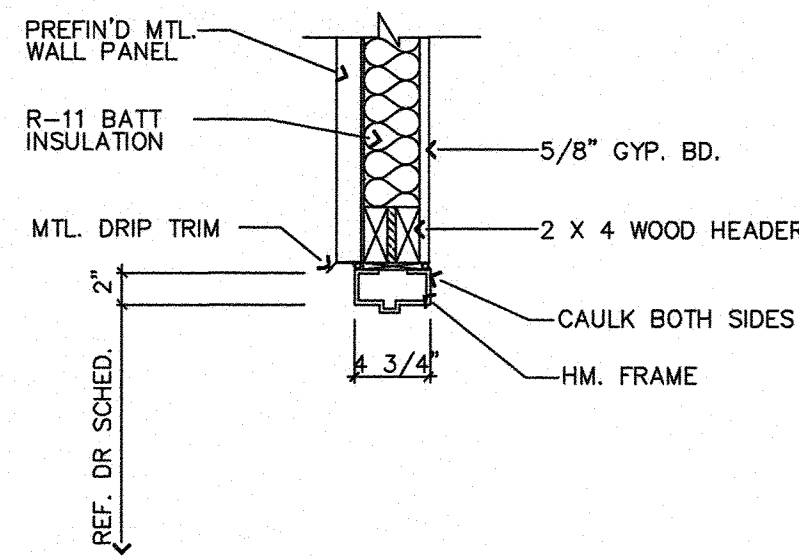

B HEAD DETAIL
A100/A103 SCALE: 1" = 1'-0"

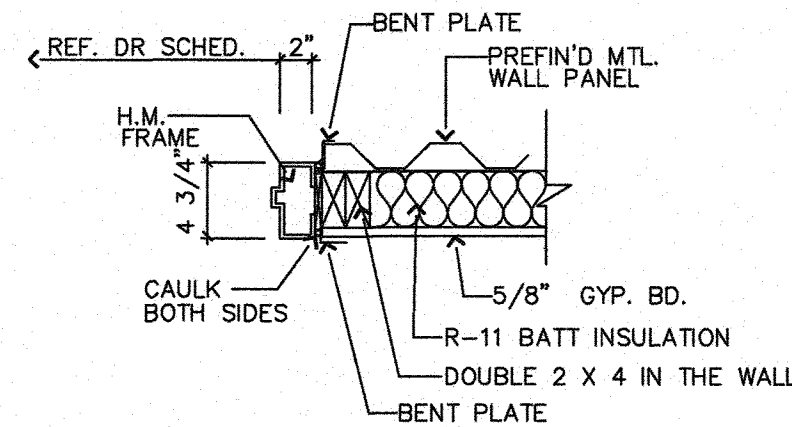

C JAMB DETAIL
A100/A103 SCALE: 1" = 1'-0"

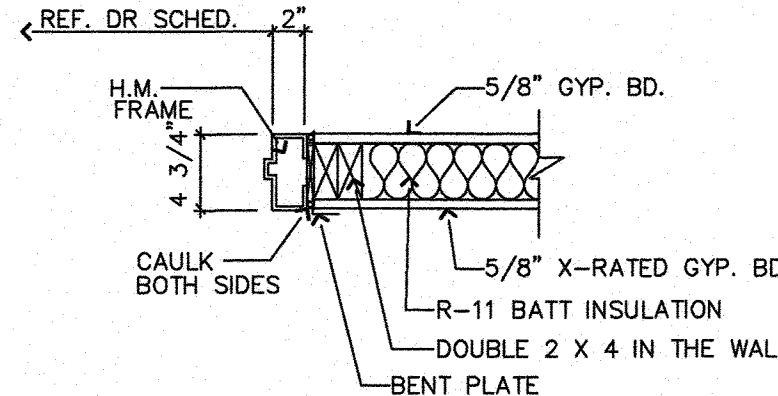

E JAMB DETAIL
A100/A103 SCALE: 1" = 1'-0"

DATE:
25-JUNE -2021

JOB #6

REVISION:
06-29-2021

COPY RIGHT ALL
RIGHTS RESERVED.

NEW BUILDING FOR:
NEW CONCESSION BUILDING
PIONEER SCHOOLS OKLAHOMA
3686 STATE HIGHWAY 92, OKLAHOMA 73018

PLOT SCALE:
AS SHOWN

SHEET NO.:

A103