


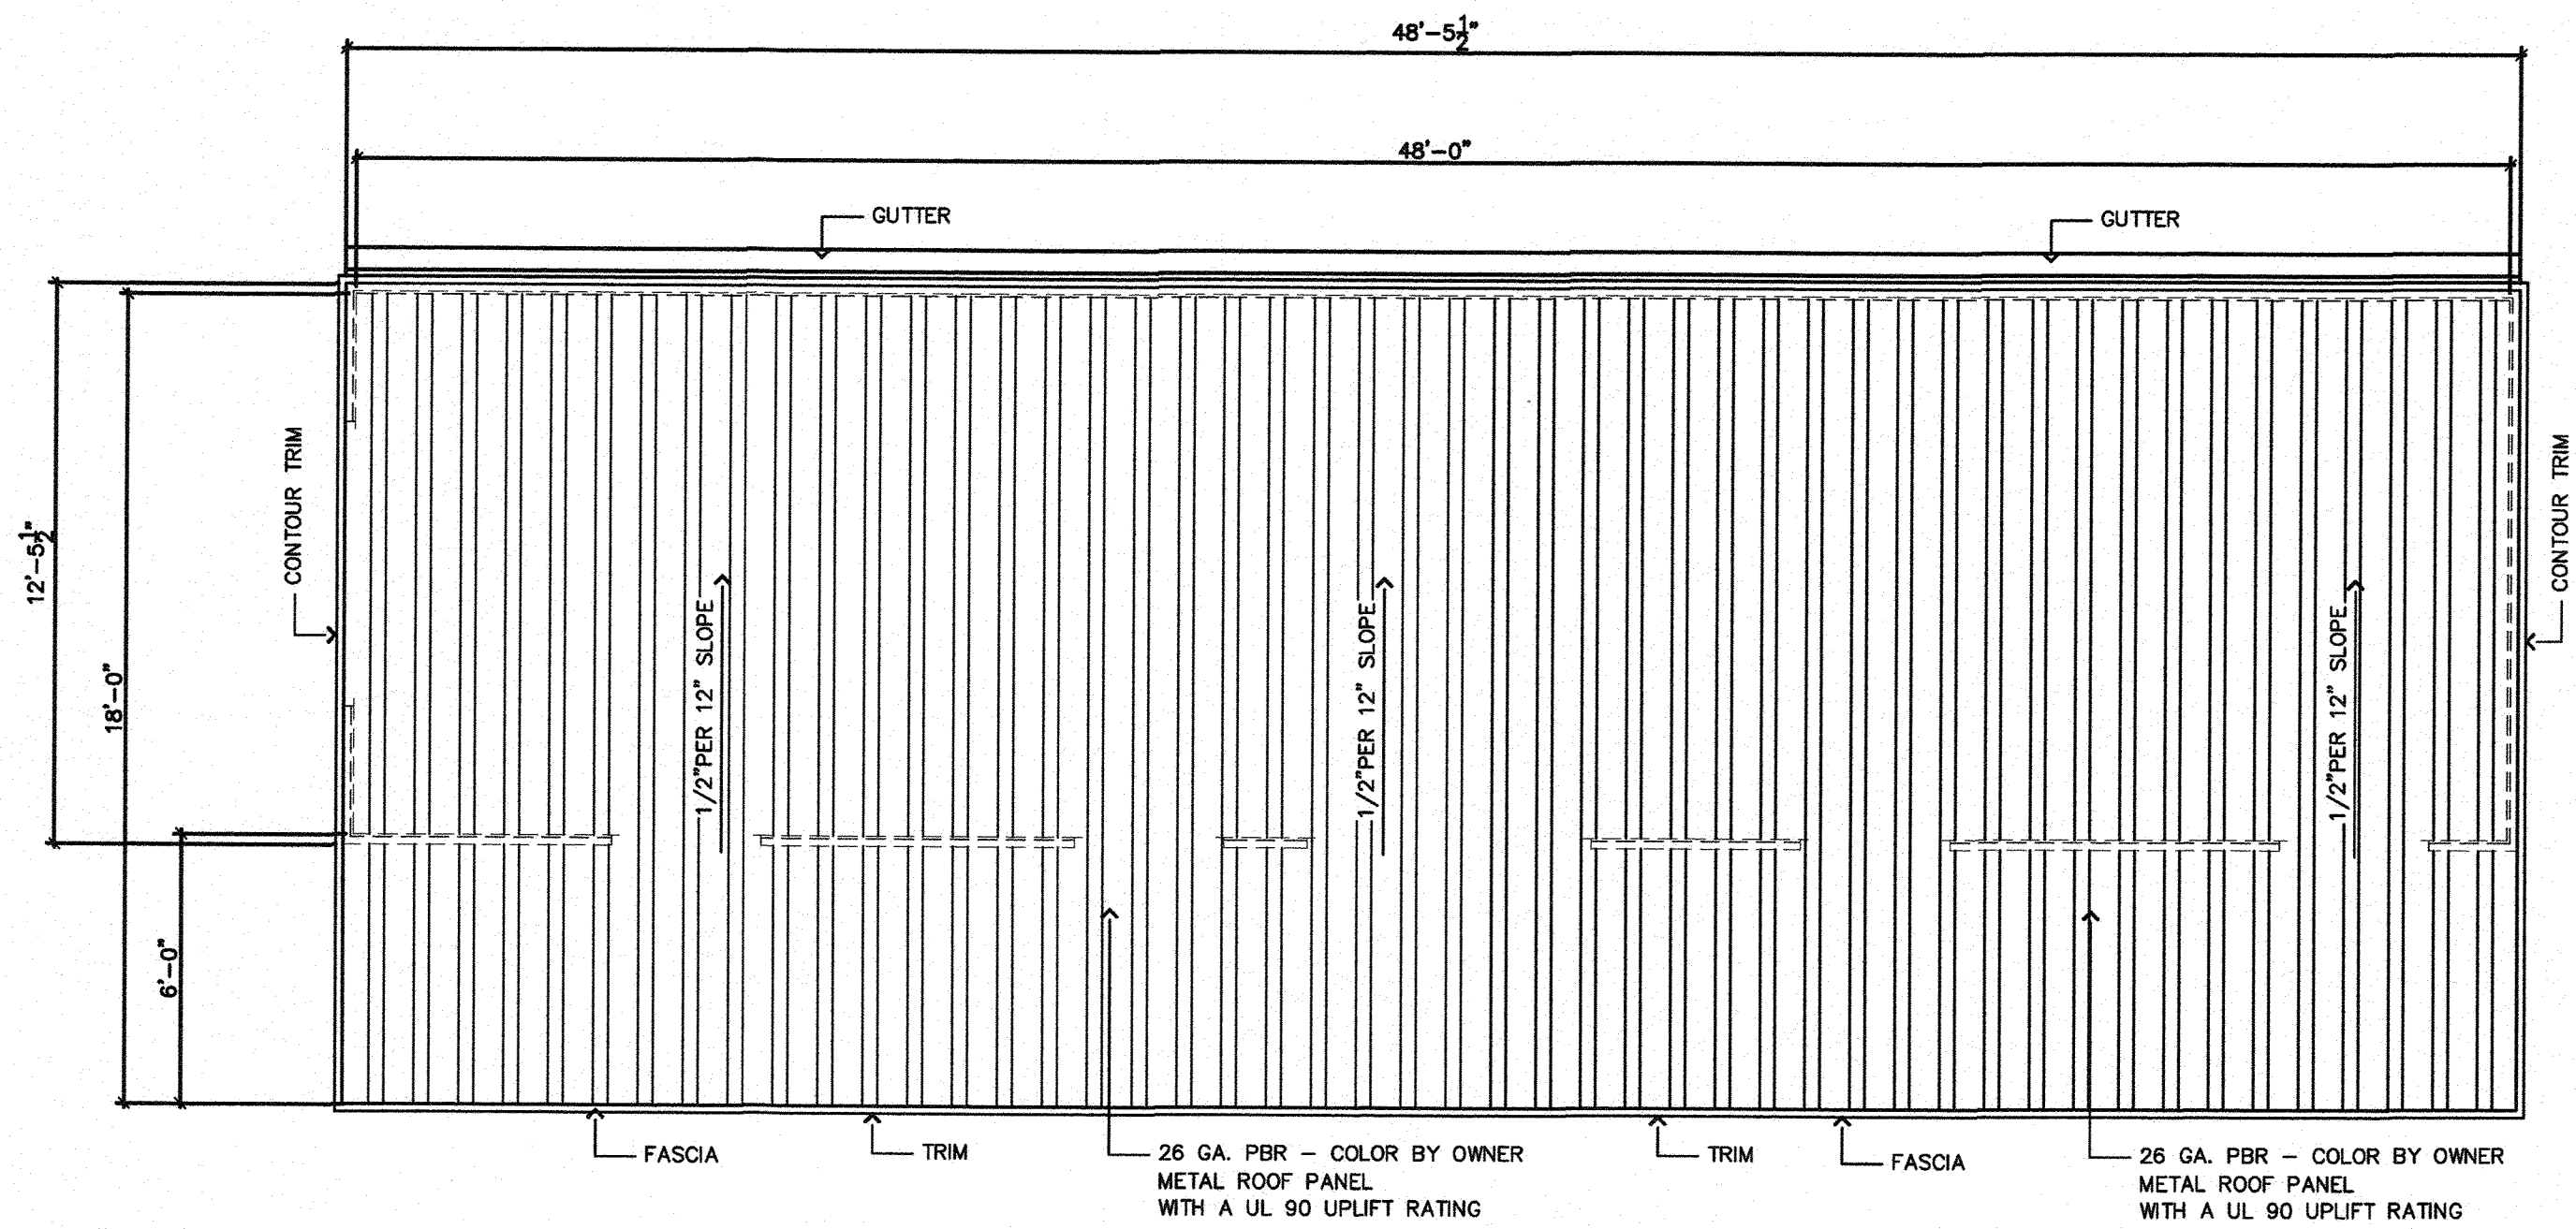

A ROOF PLAN
A100A102 SCALE: 1/4" = 1'-0"

DATE:
06/11/2021

JOB #6

REVISION:
06/23/2021
06/29/2021

COPY RIGHT ALL
RIGHTS RESERVED:

NEW BUILDING FOR:
NEW CONSESSION BUILDING
PIONEER SCHOOLS OKLAHOMA
3686 STATE HIGHWAY 92, OKLAHOMA 73018

PLOT SCALE:
1/4" = 1'-0"

SHEET NO.:

A102