

DATE:
06/11/2021

JOB #6


REVISION:
06/23/2021
06/29/2021

COPY RIGHT ALL
RIGHTS RESERVED:

NEW BUILDING FOR:
NEW CONCESSION BUILDING
PIONEER SCHOOLS OKLAHOMA
3686 STATE HIGHWAY 92, OKLAHOMA 73018


PLOT SCALE:
1/4" = 1'-0"

SHEET NO.:
A100

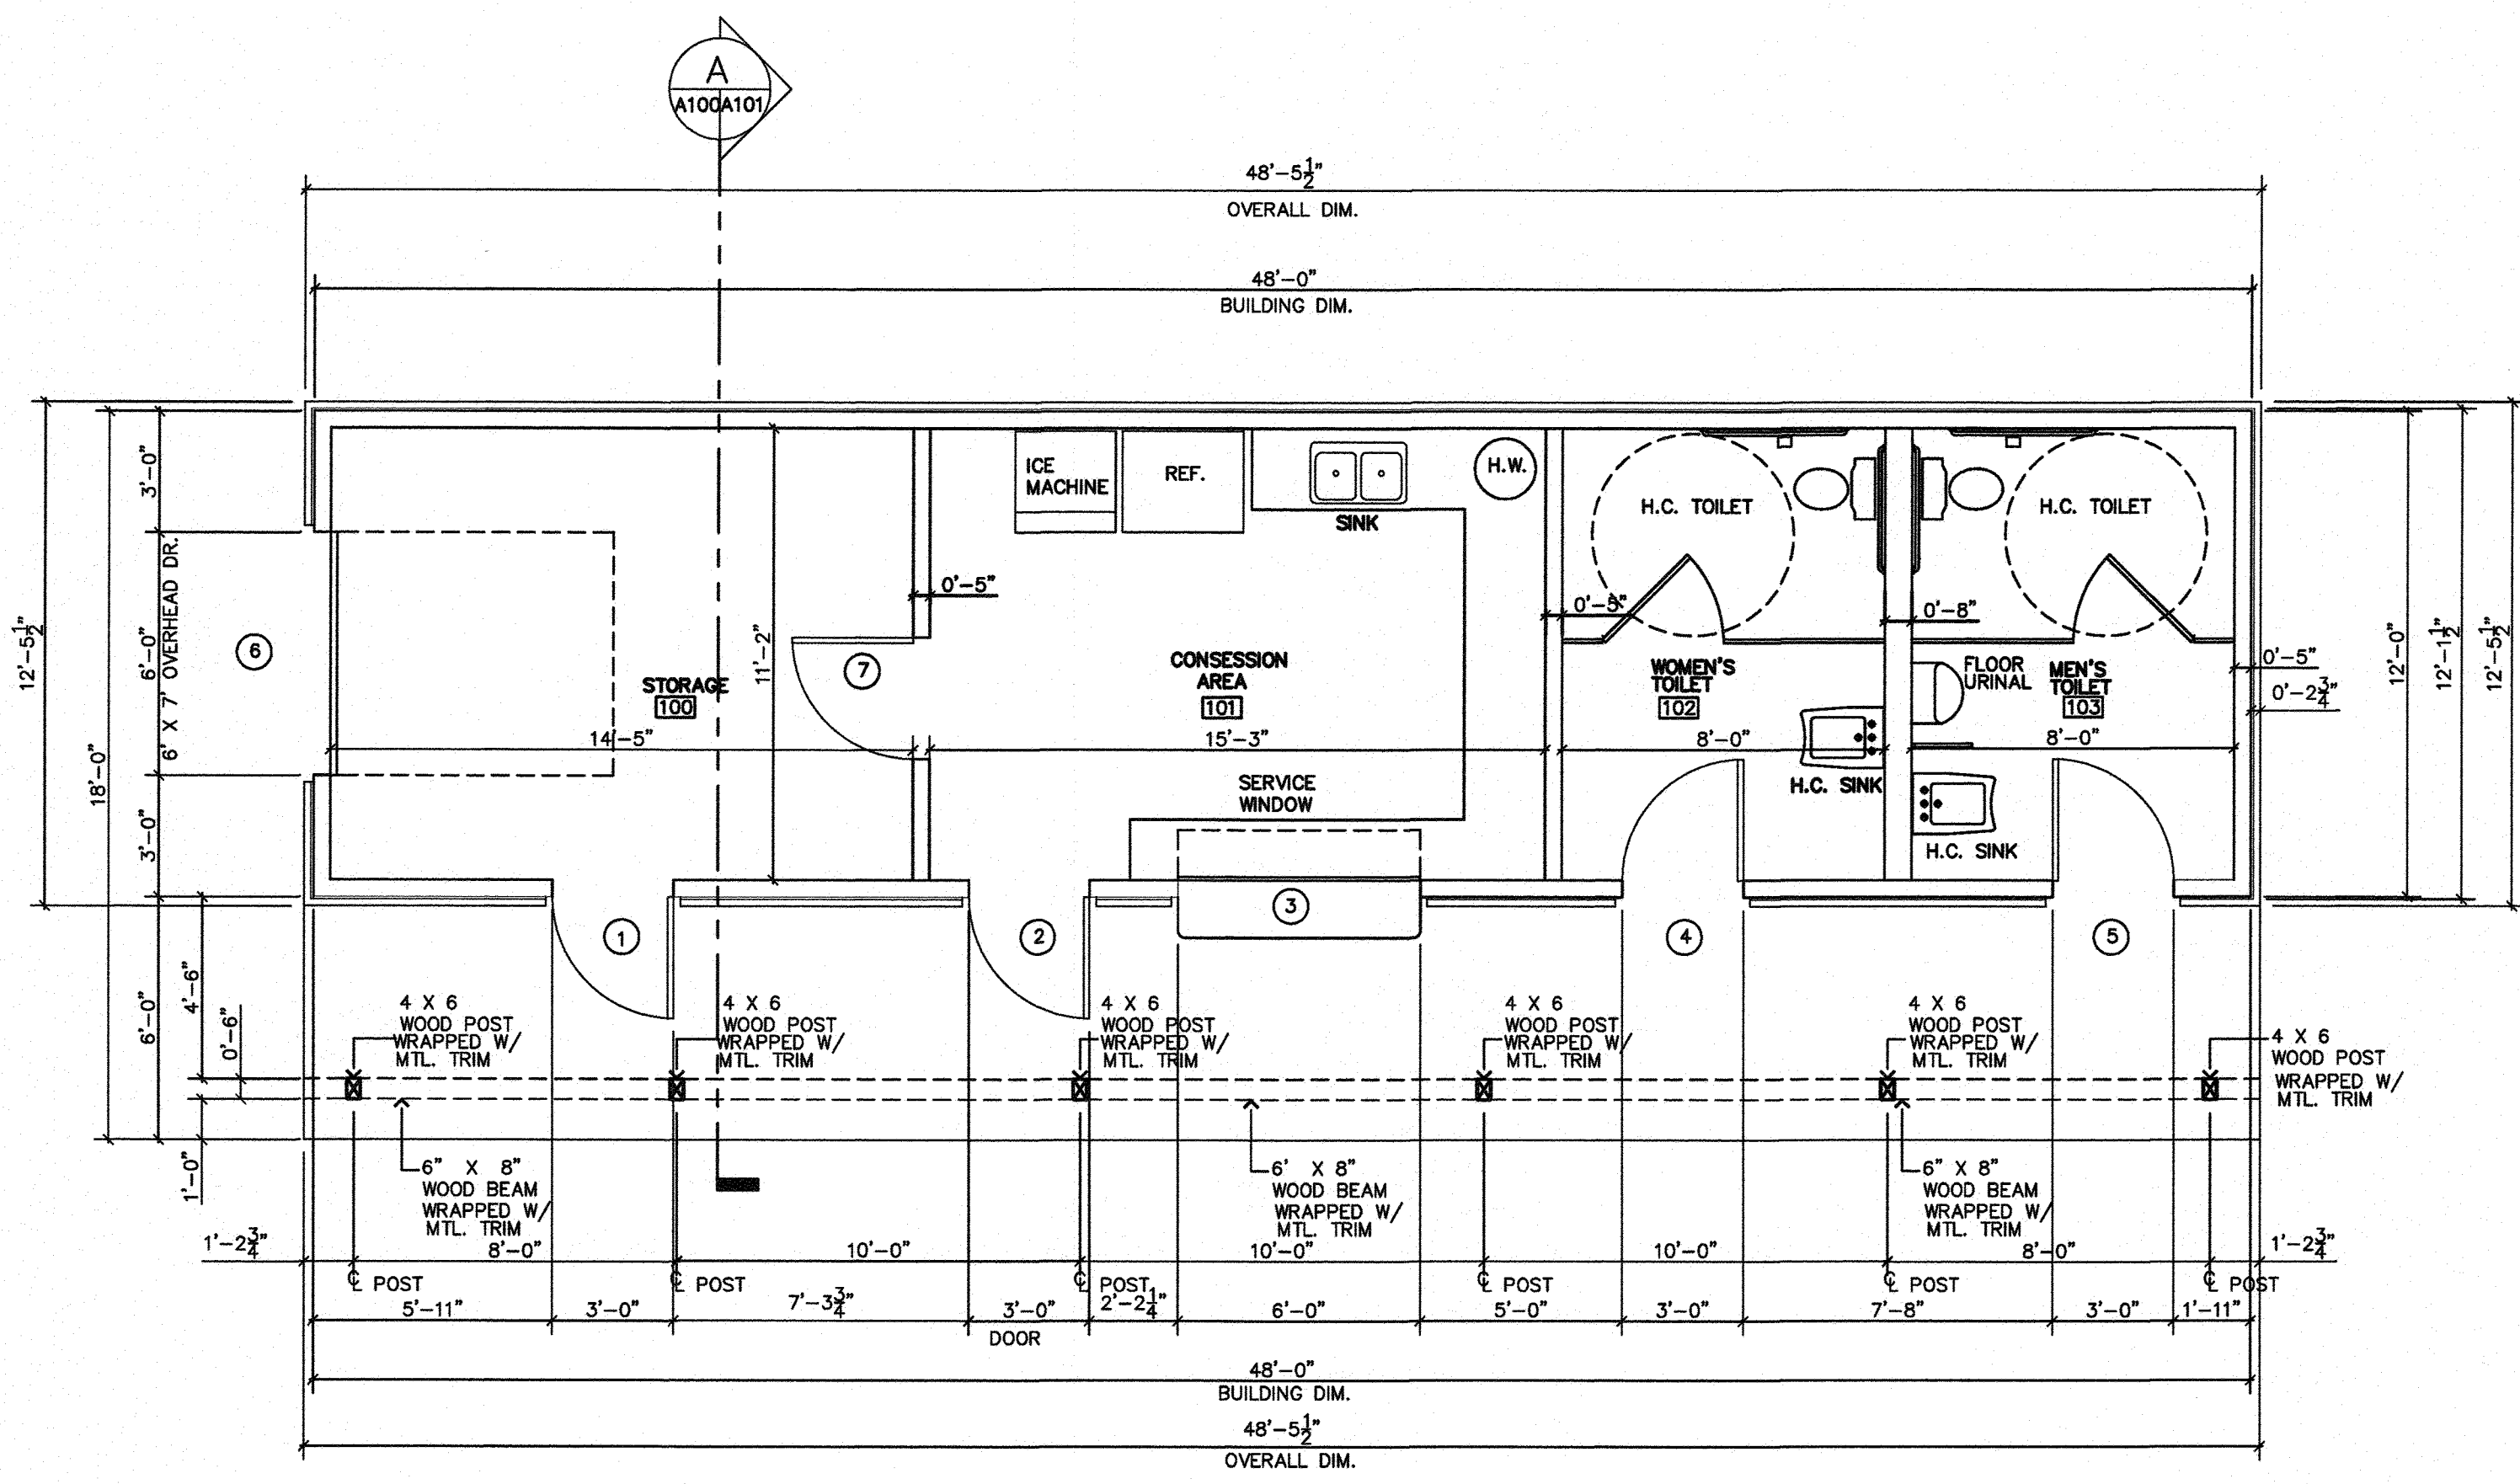


A FIRST FLOOR PLAN
A100A100 SCALE: 1/4" = 1'-0"


- NOTES:**
1. X-BRACING IS REQUIRED BY USING 1 INCH METAL STRAP SCREWED INTO EACH 2 X 4 STUD.
 2. DRAWINGS HAVE NOT HAD THE PROPER REVIEW FOR CODE COMPLIANCE.

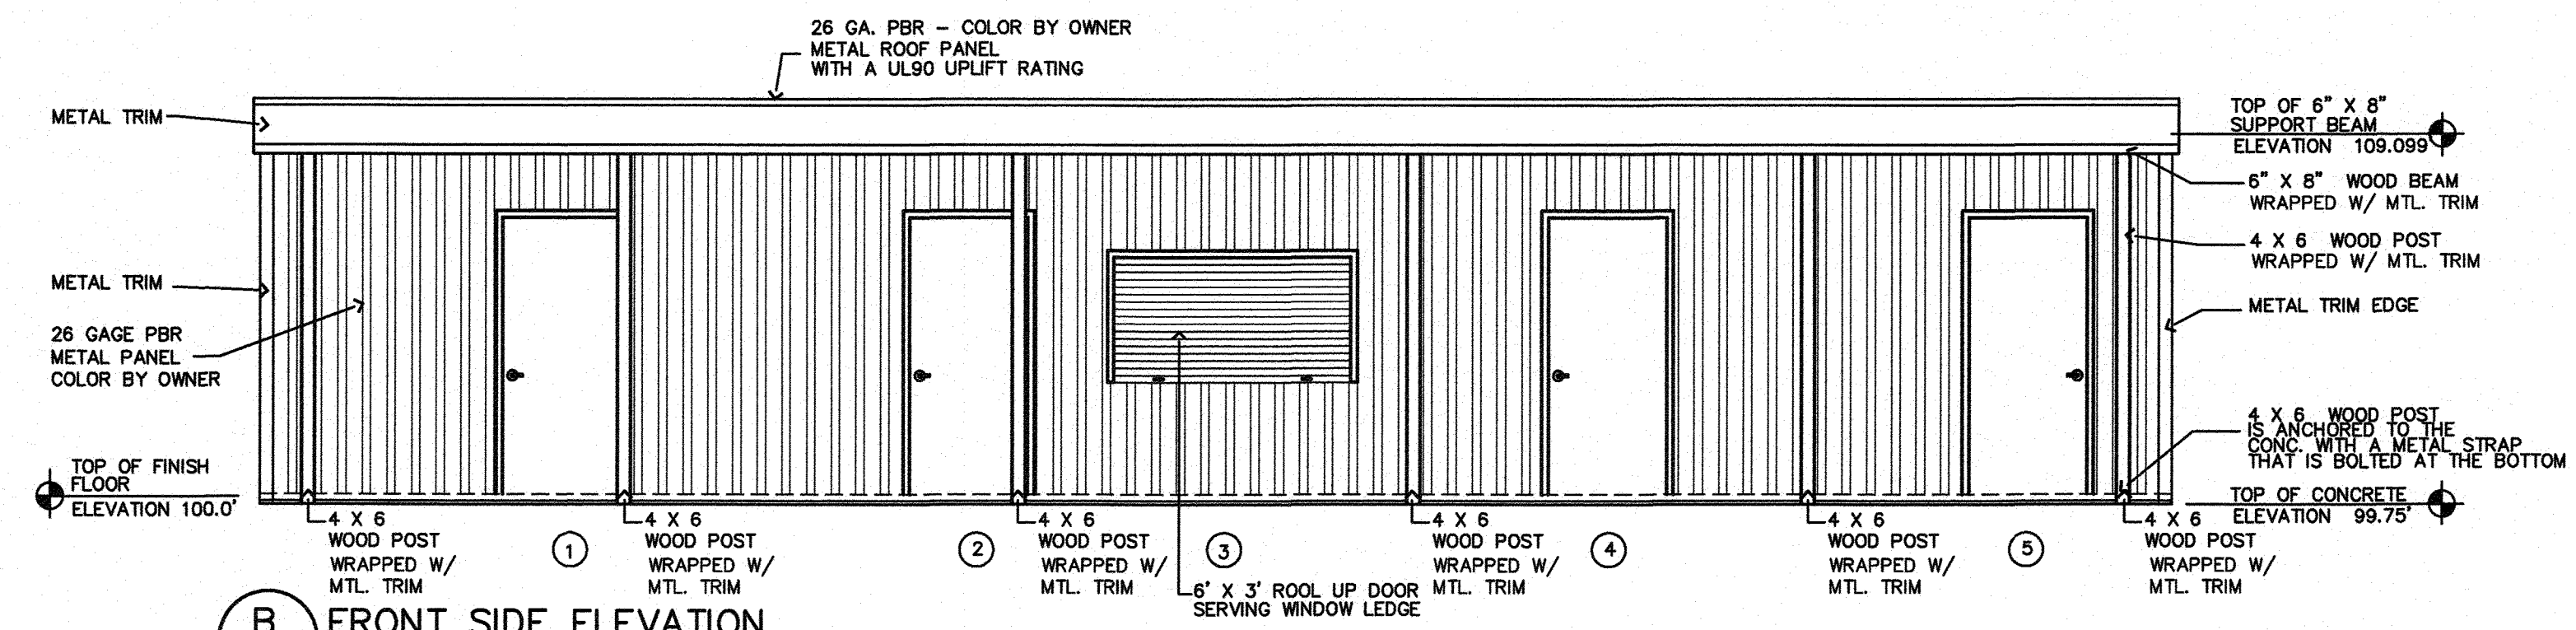


B FRONT SIDE ELEVATION
A100A100 SCALE: 1/4" = 1'-0"

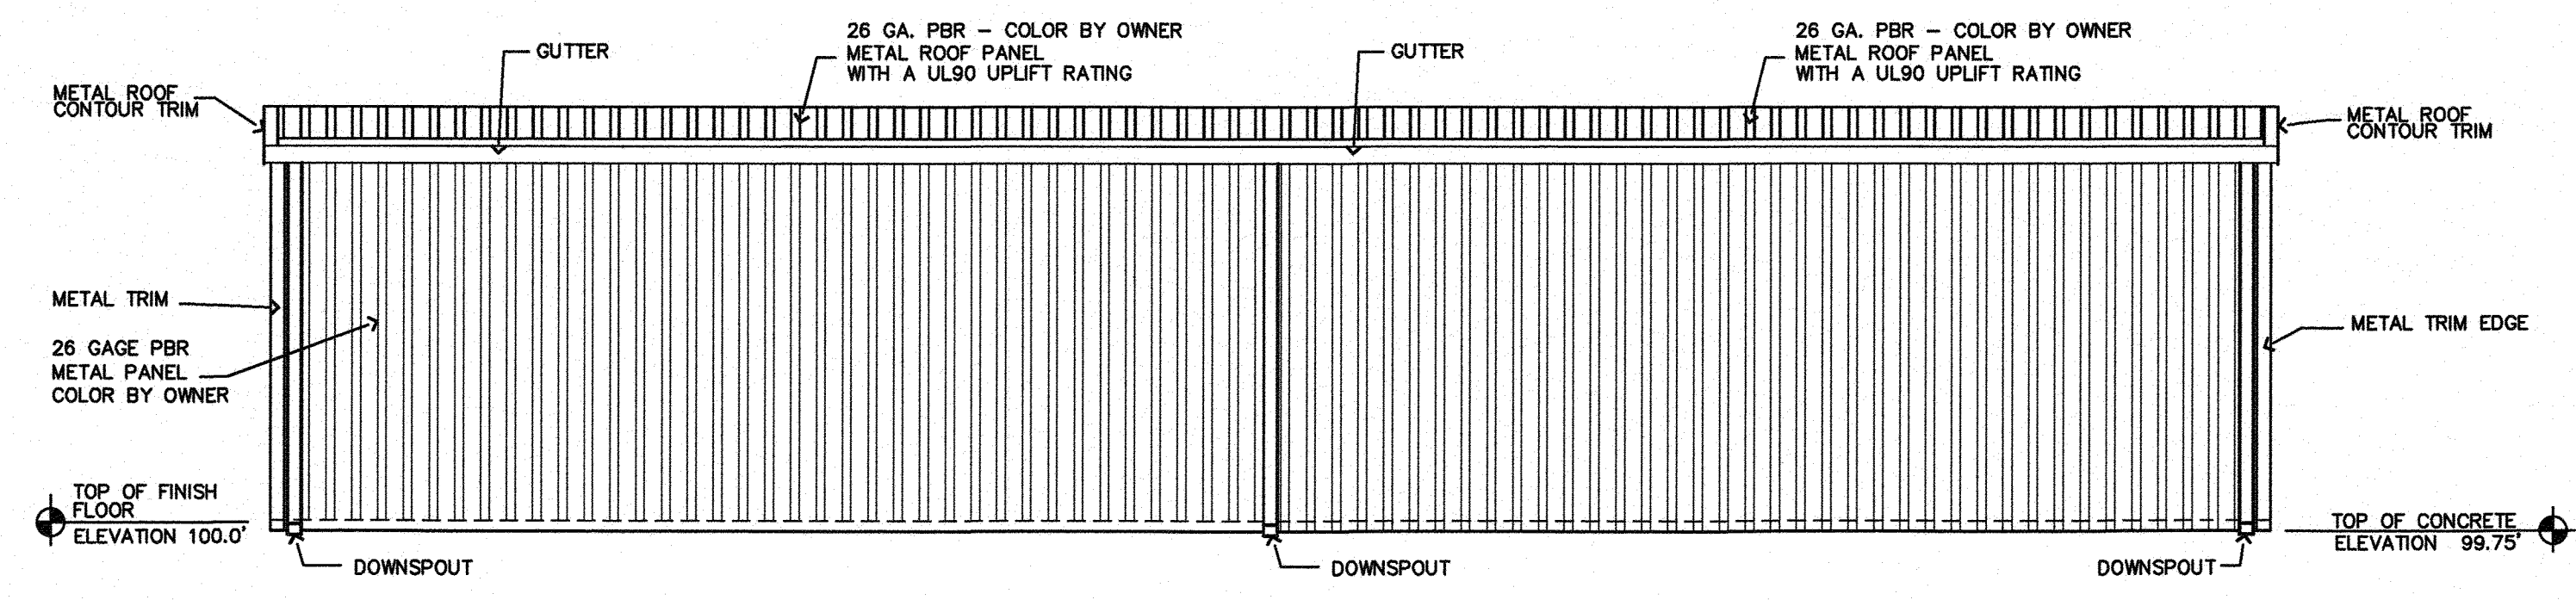

C BACK SIDE ELEVATION
A100A100 SCALE: 1/4" = 1'-0"

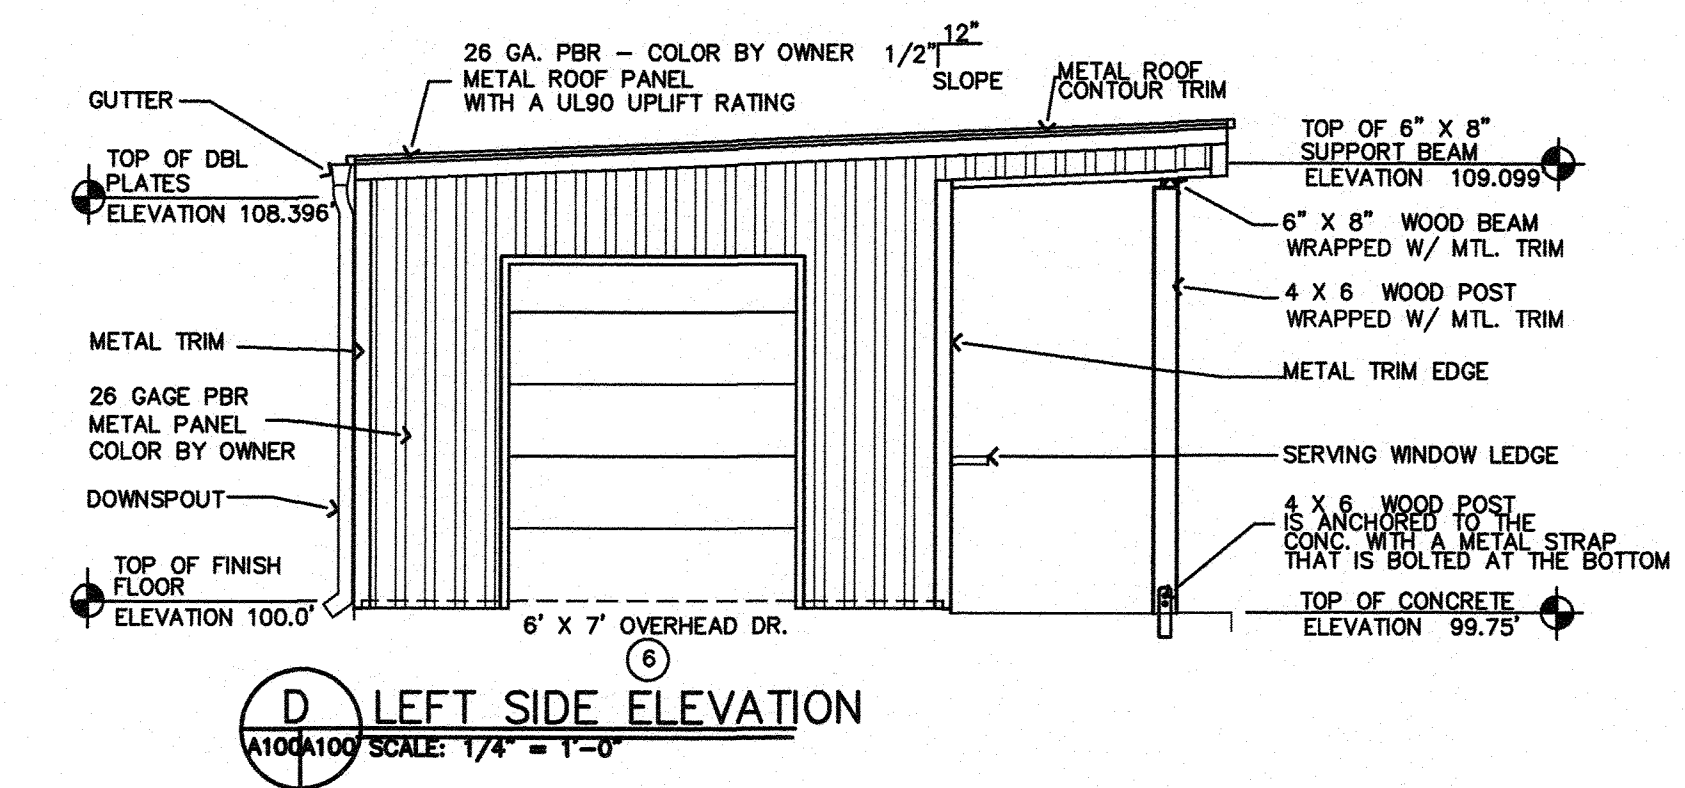

D LEFT SIDE ELEVATION
A100A100 SCALE: 1/4" = 1'-0"

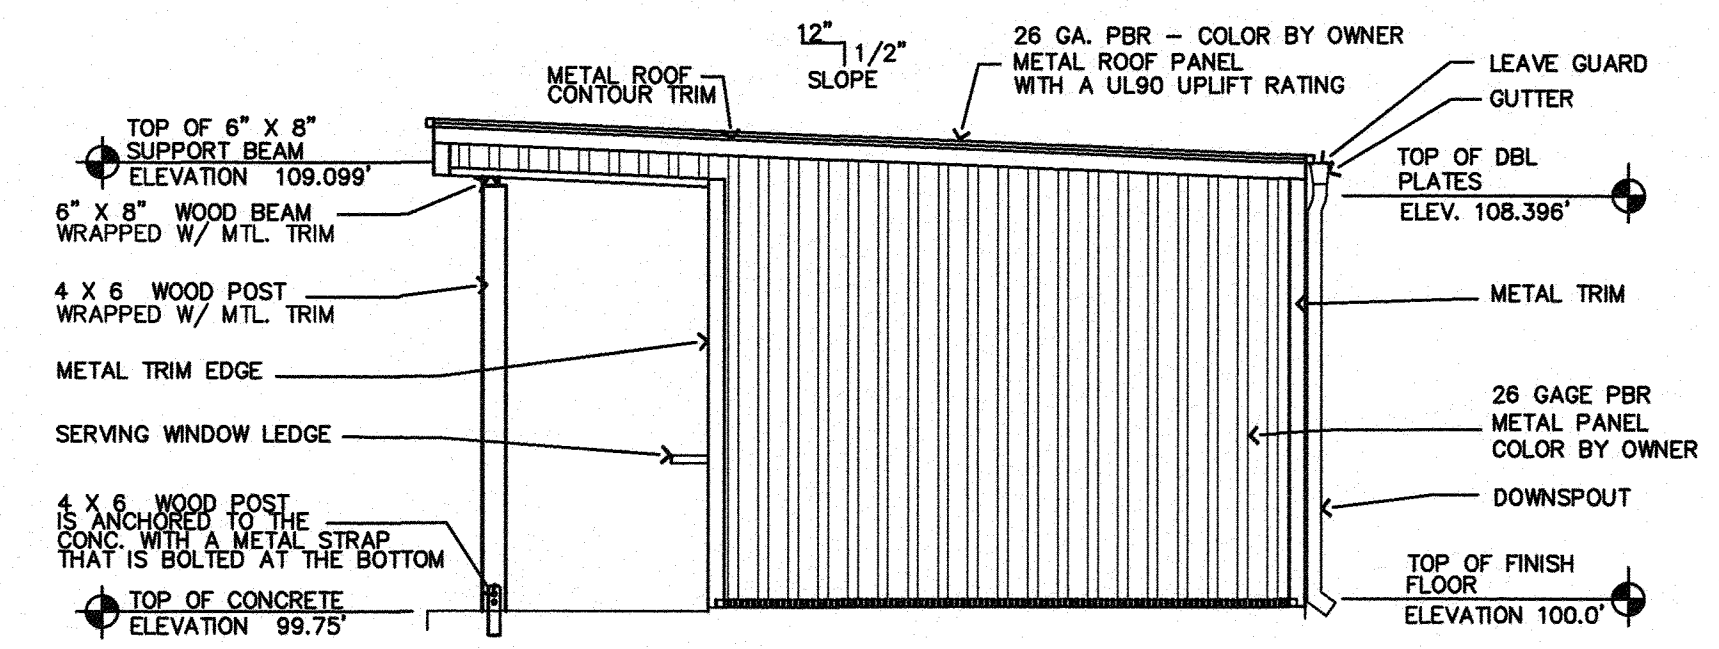

E RIGHT SIDE ELEVATION
A100A100 SCALE: 1/4" = 1'-0"